



Forbindelses Principtegning (TT-System)

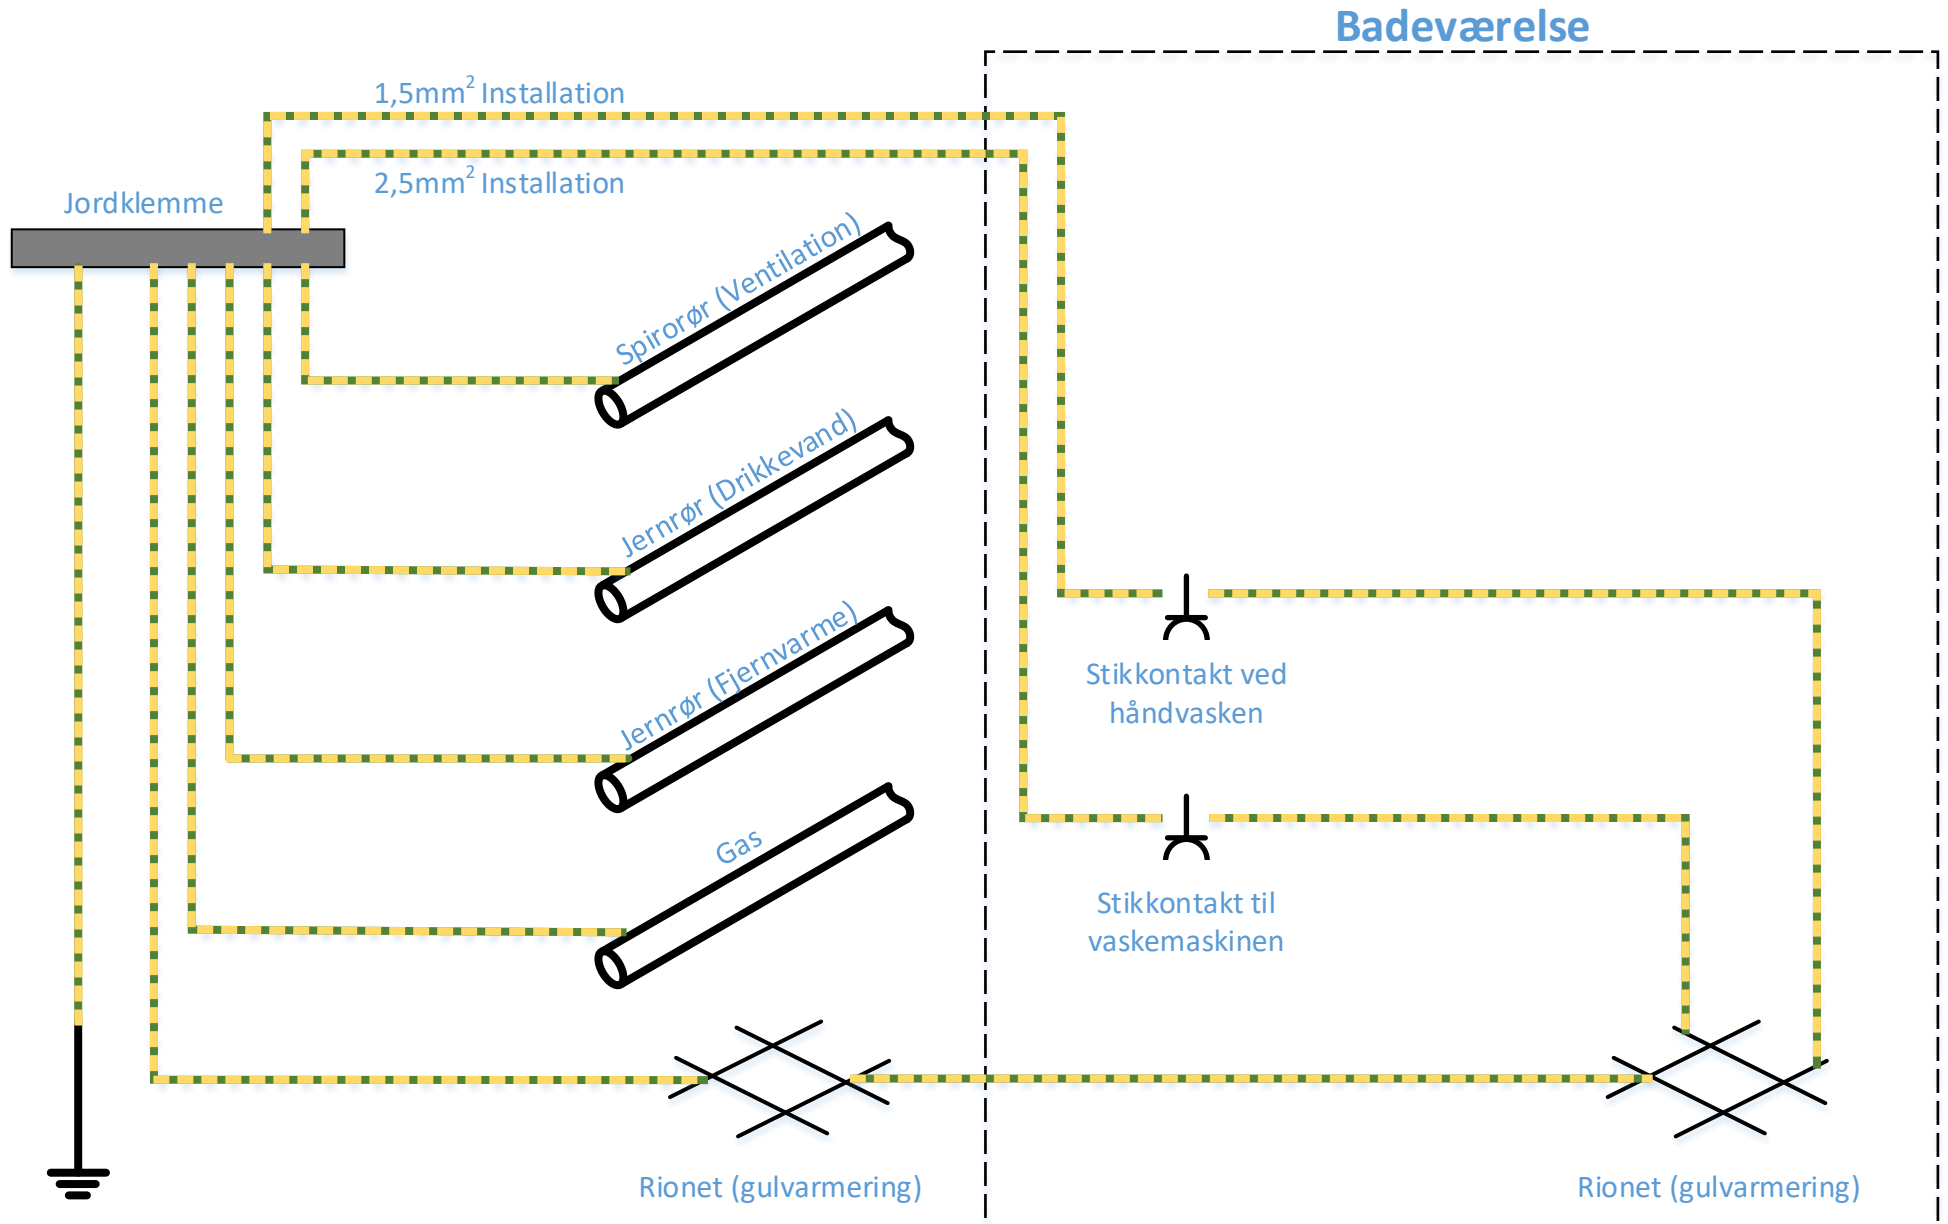

Hus principtegning (TT-System)

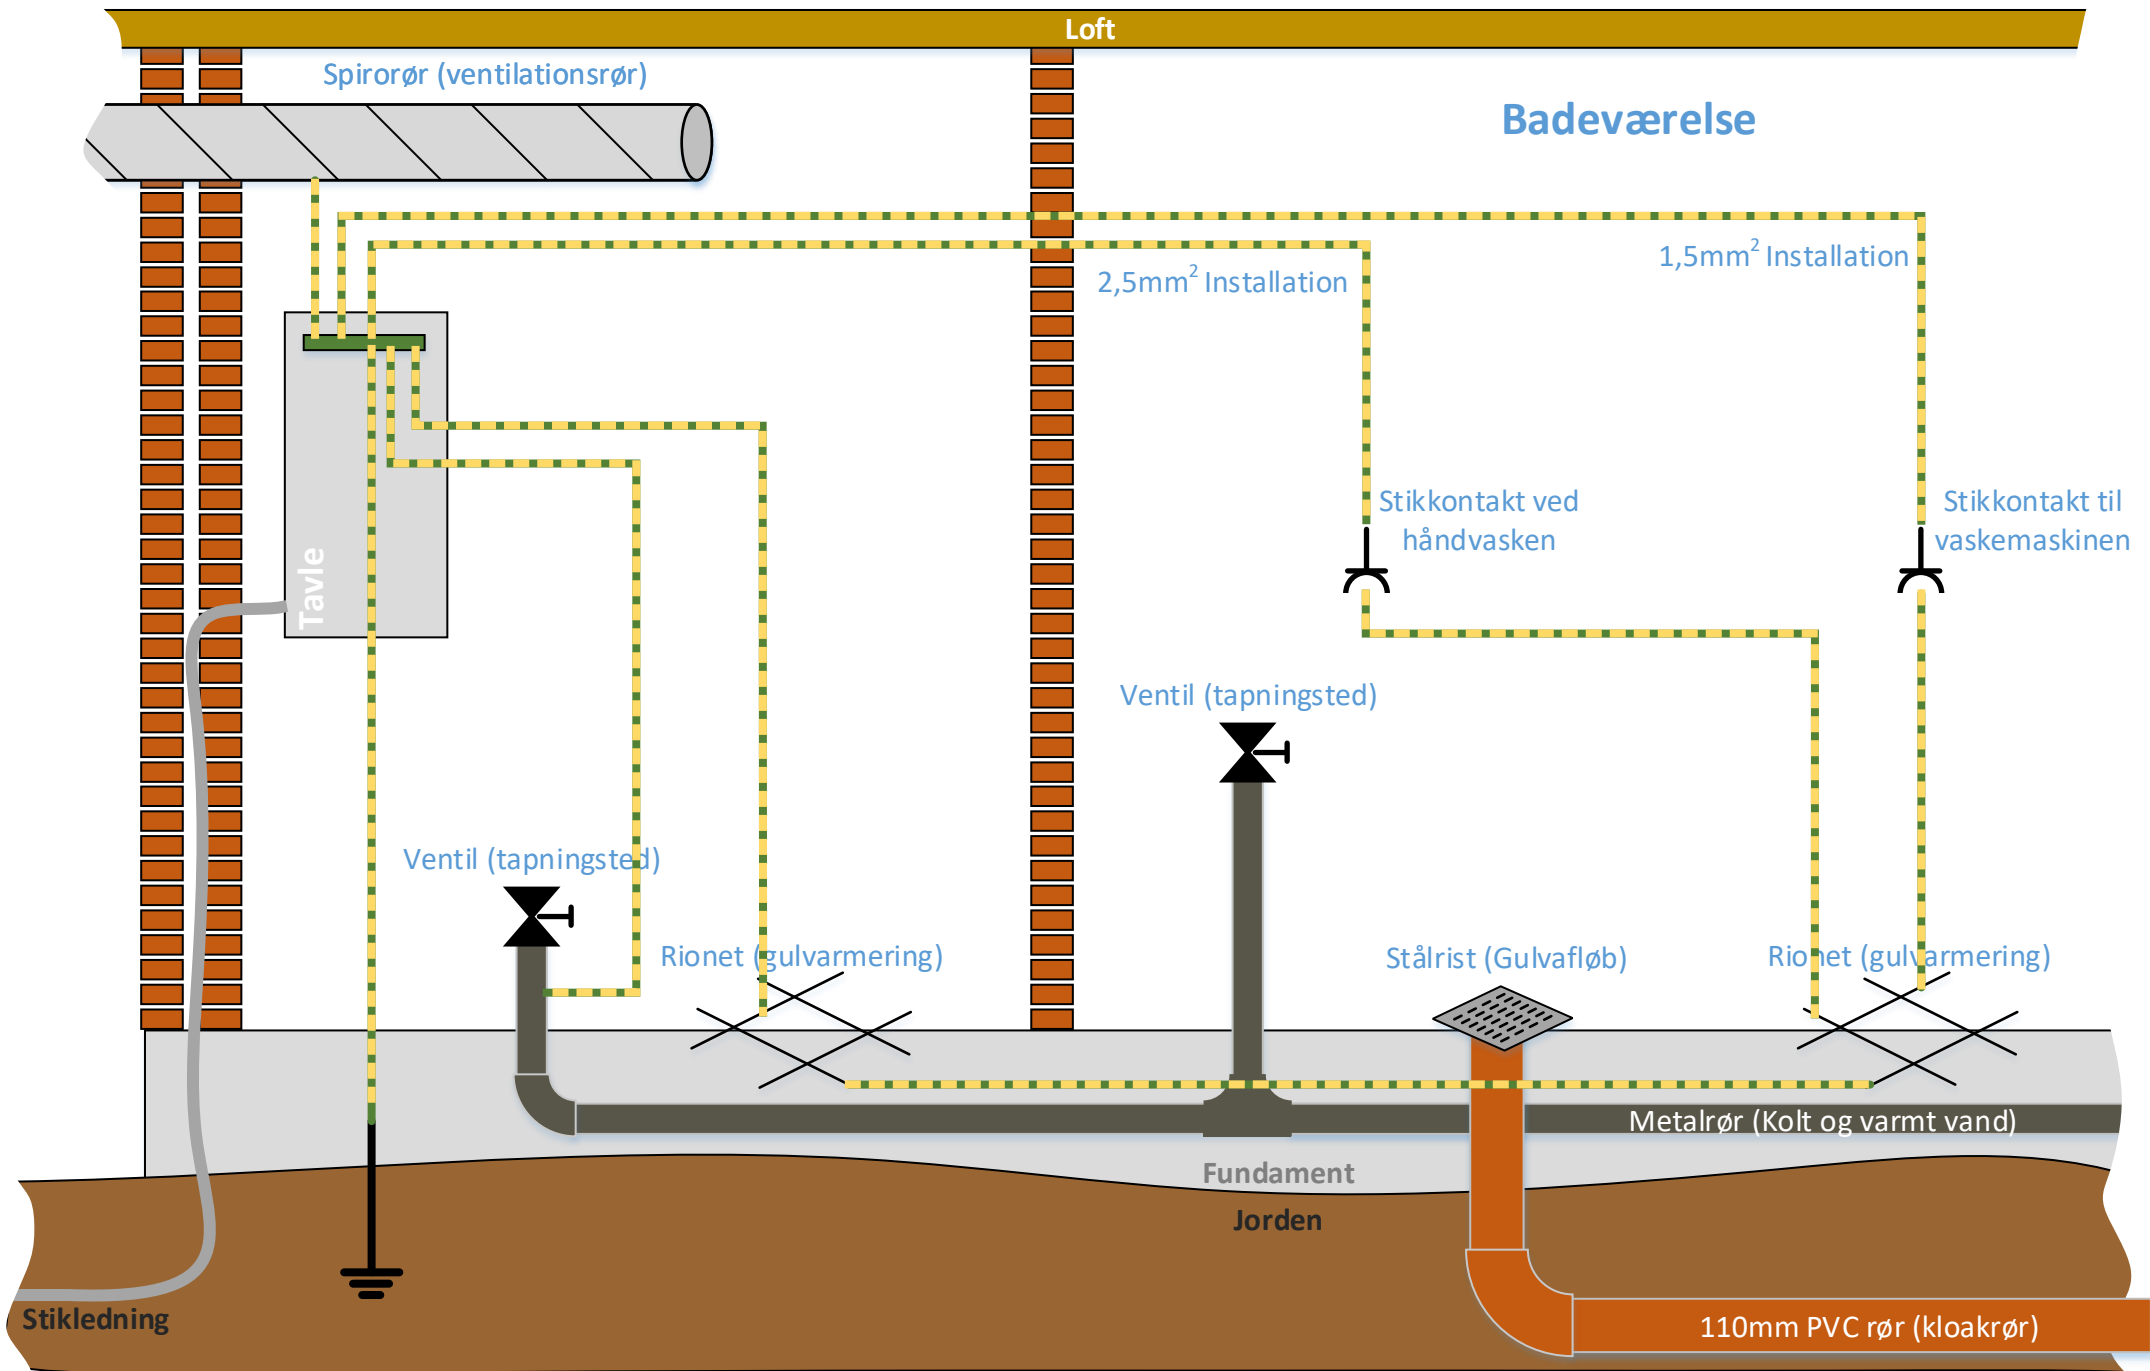

Tavler i TT-System

