




Forbindelses Principtegning (TT-System)

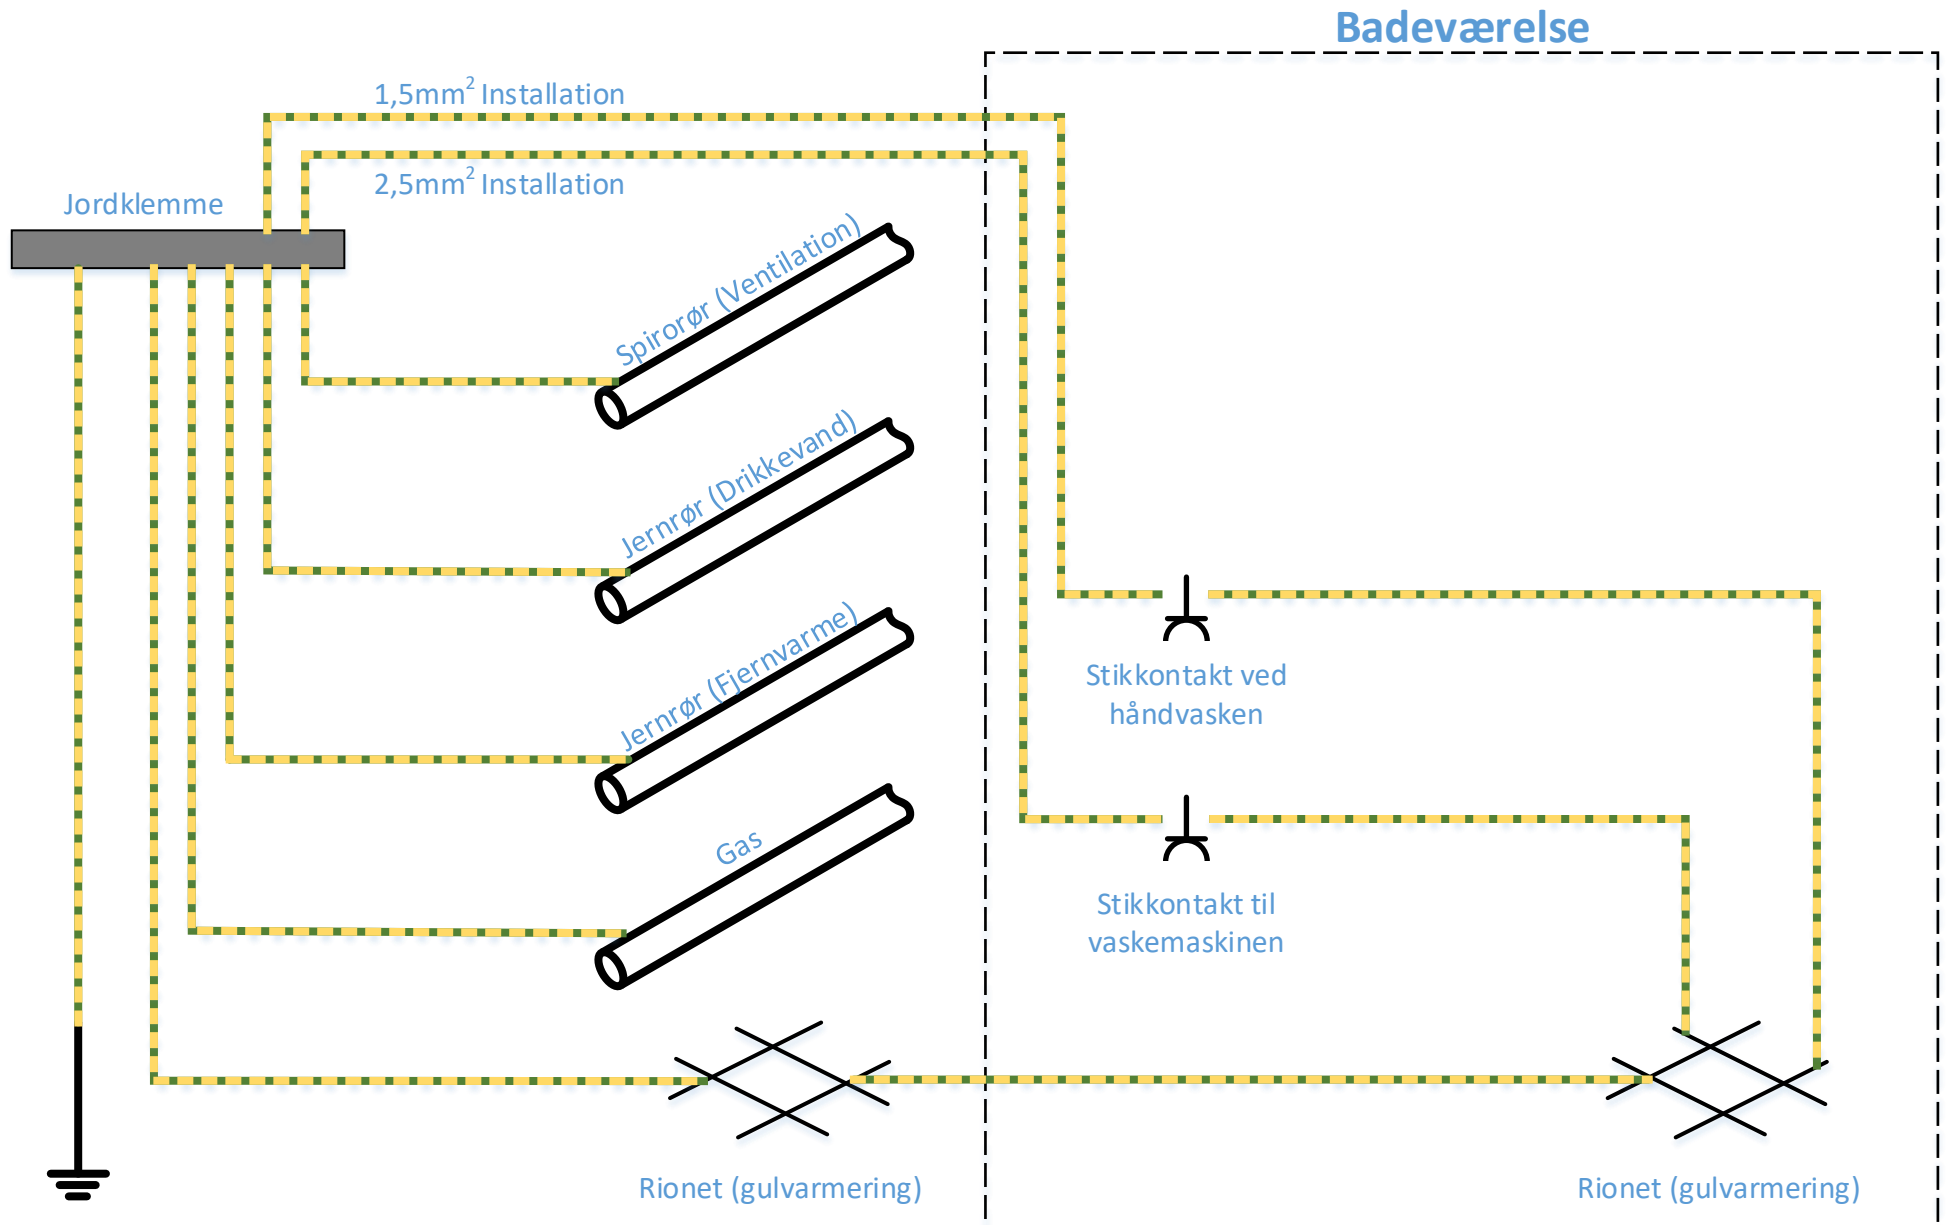


Hus principtegning (TT-System)

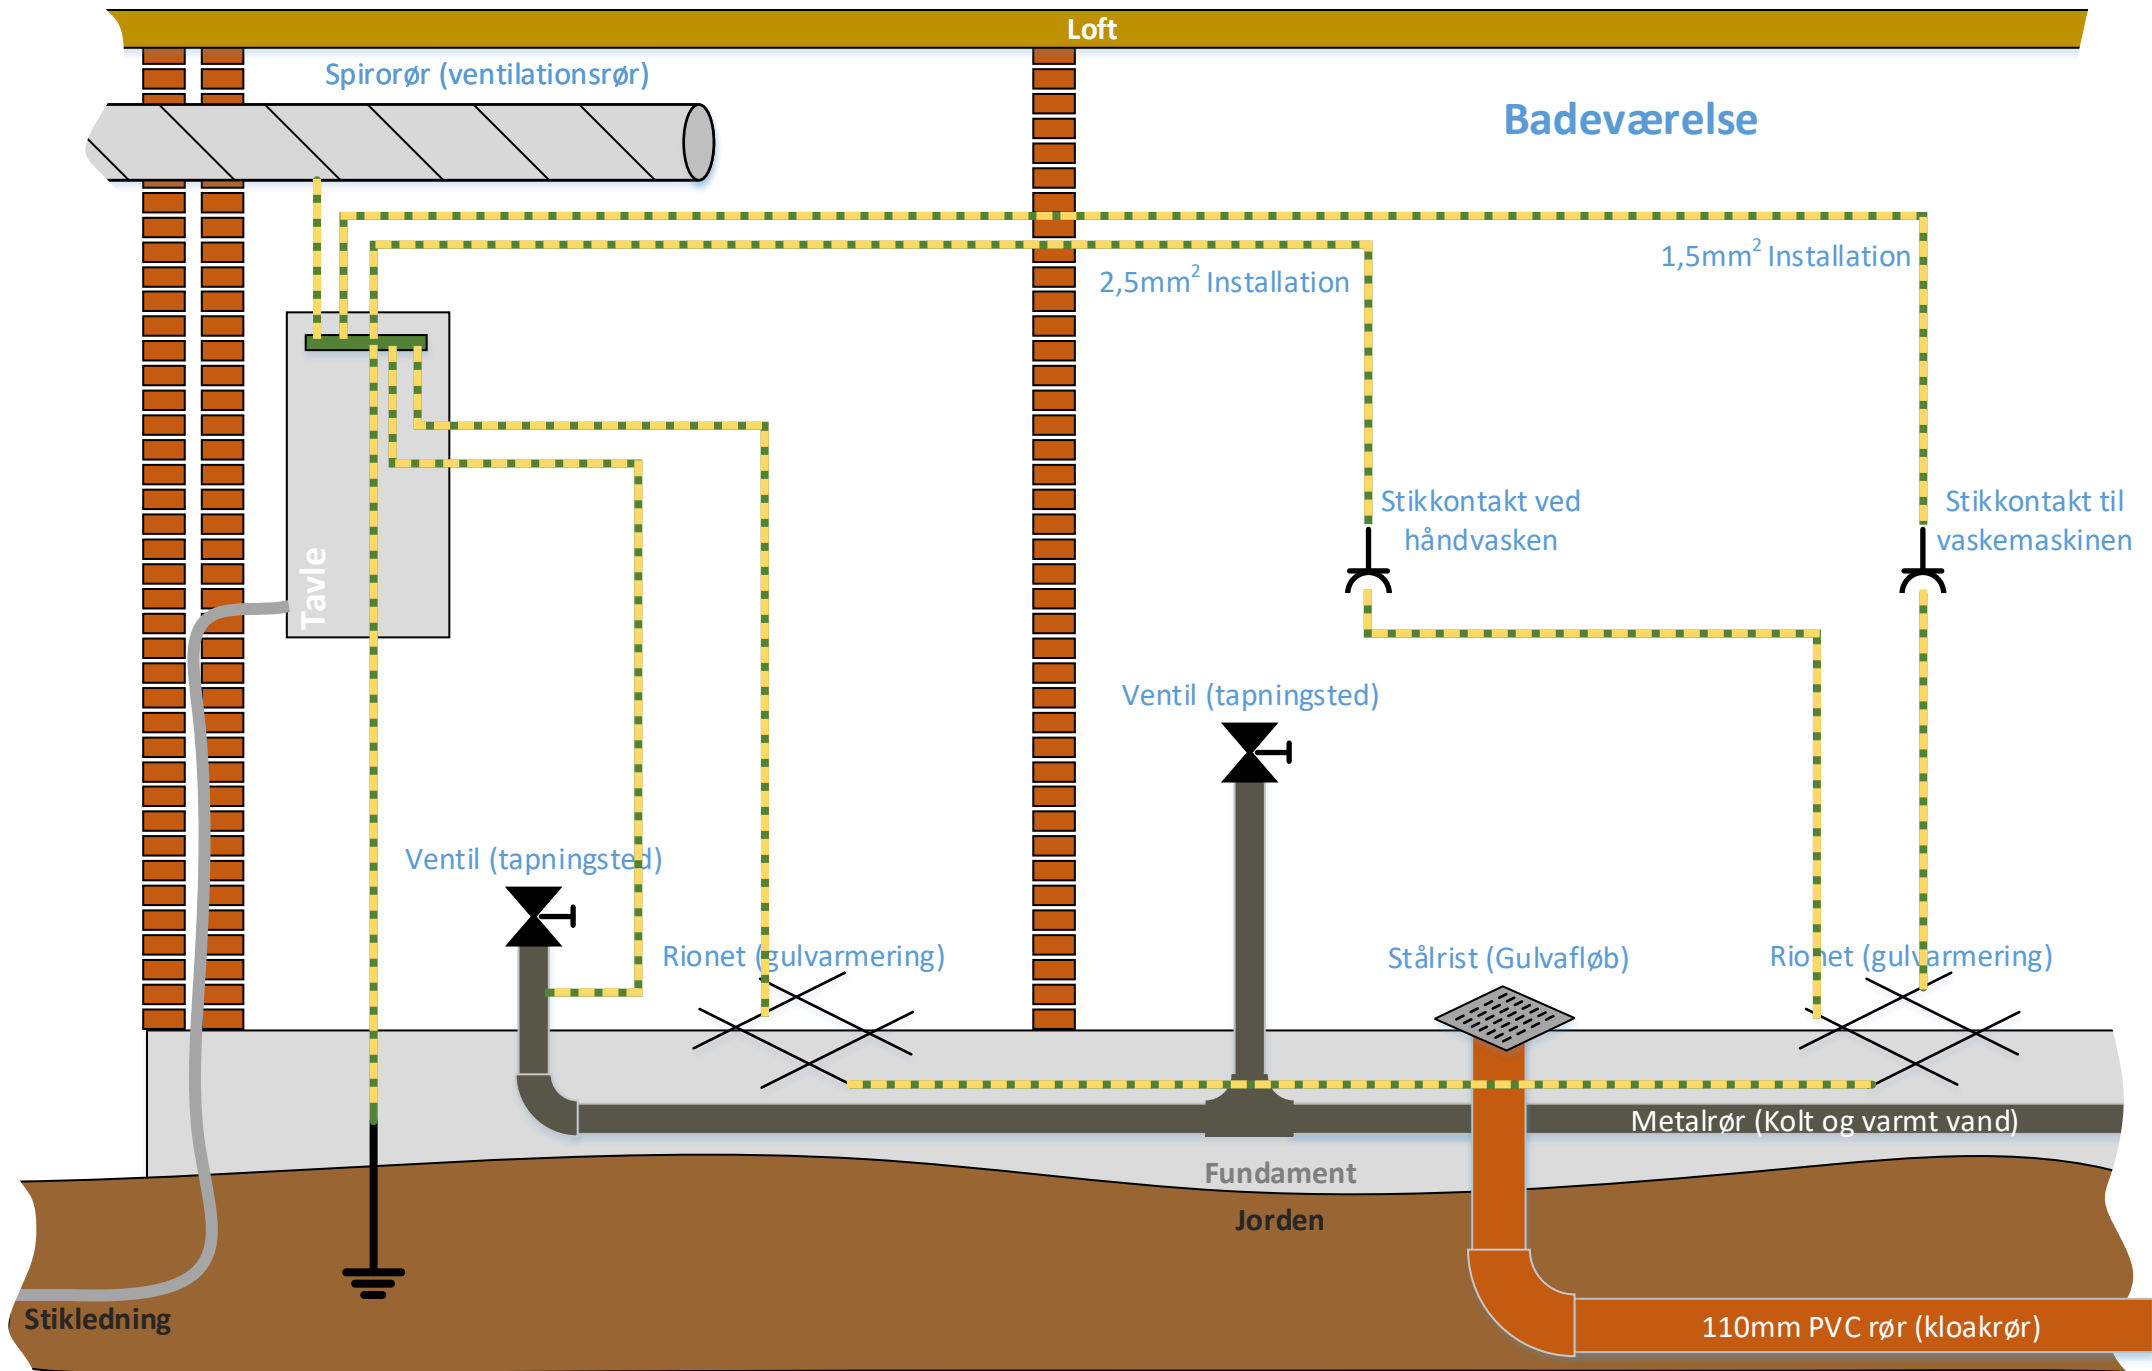

Forbindelses Principtegning (TN-System)

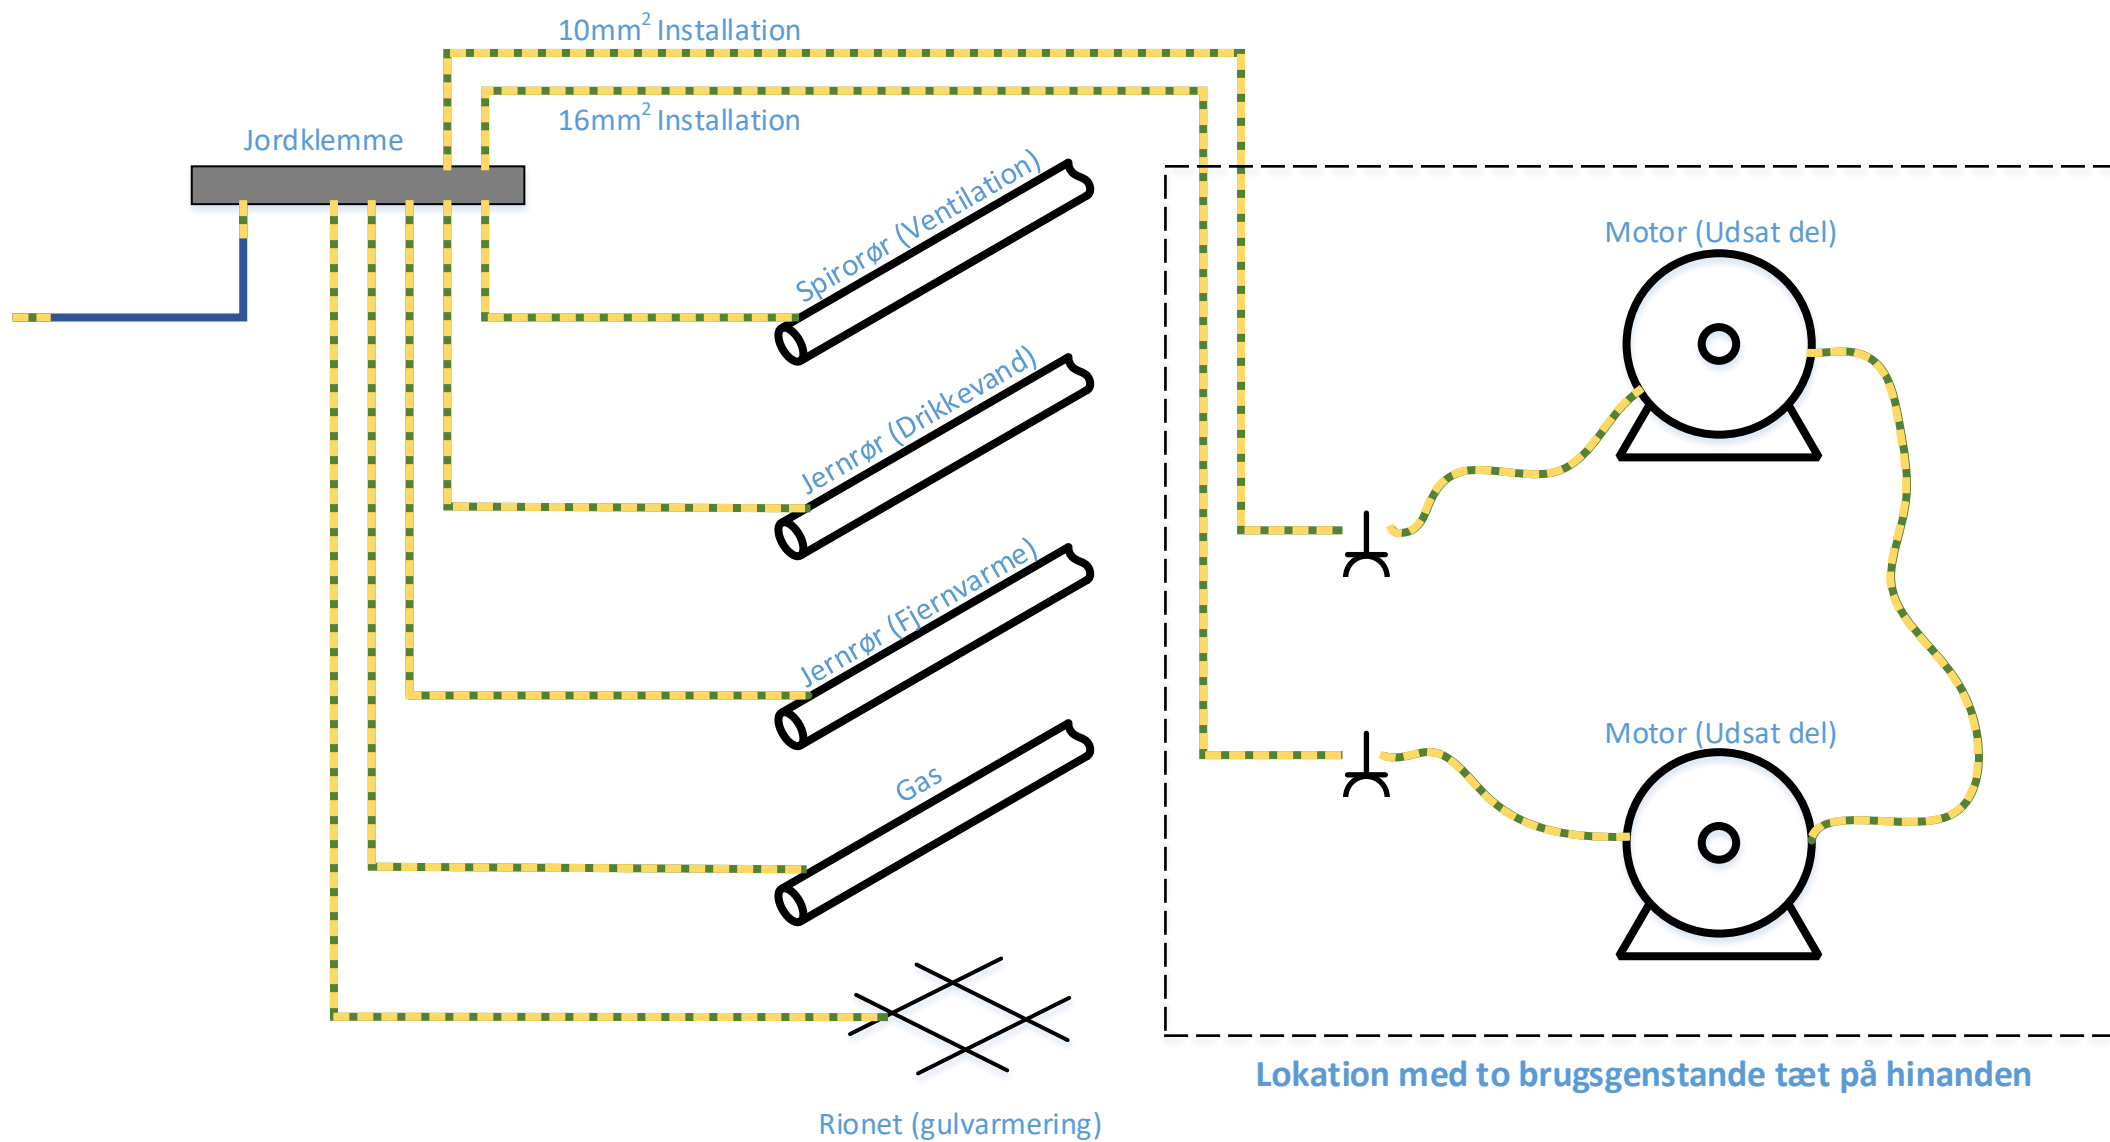

Tavler i TT-System

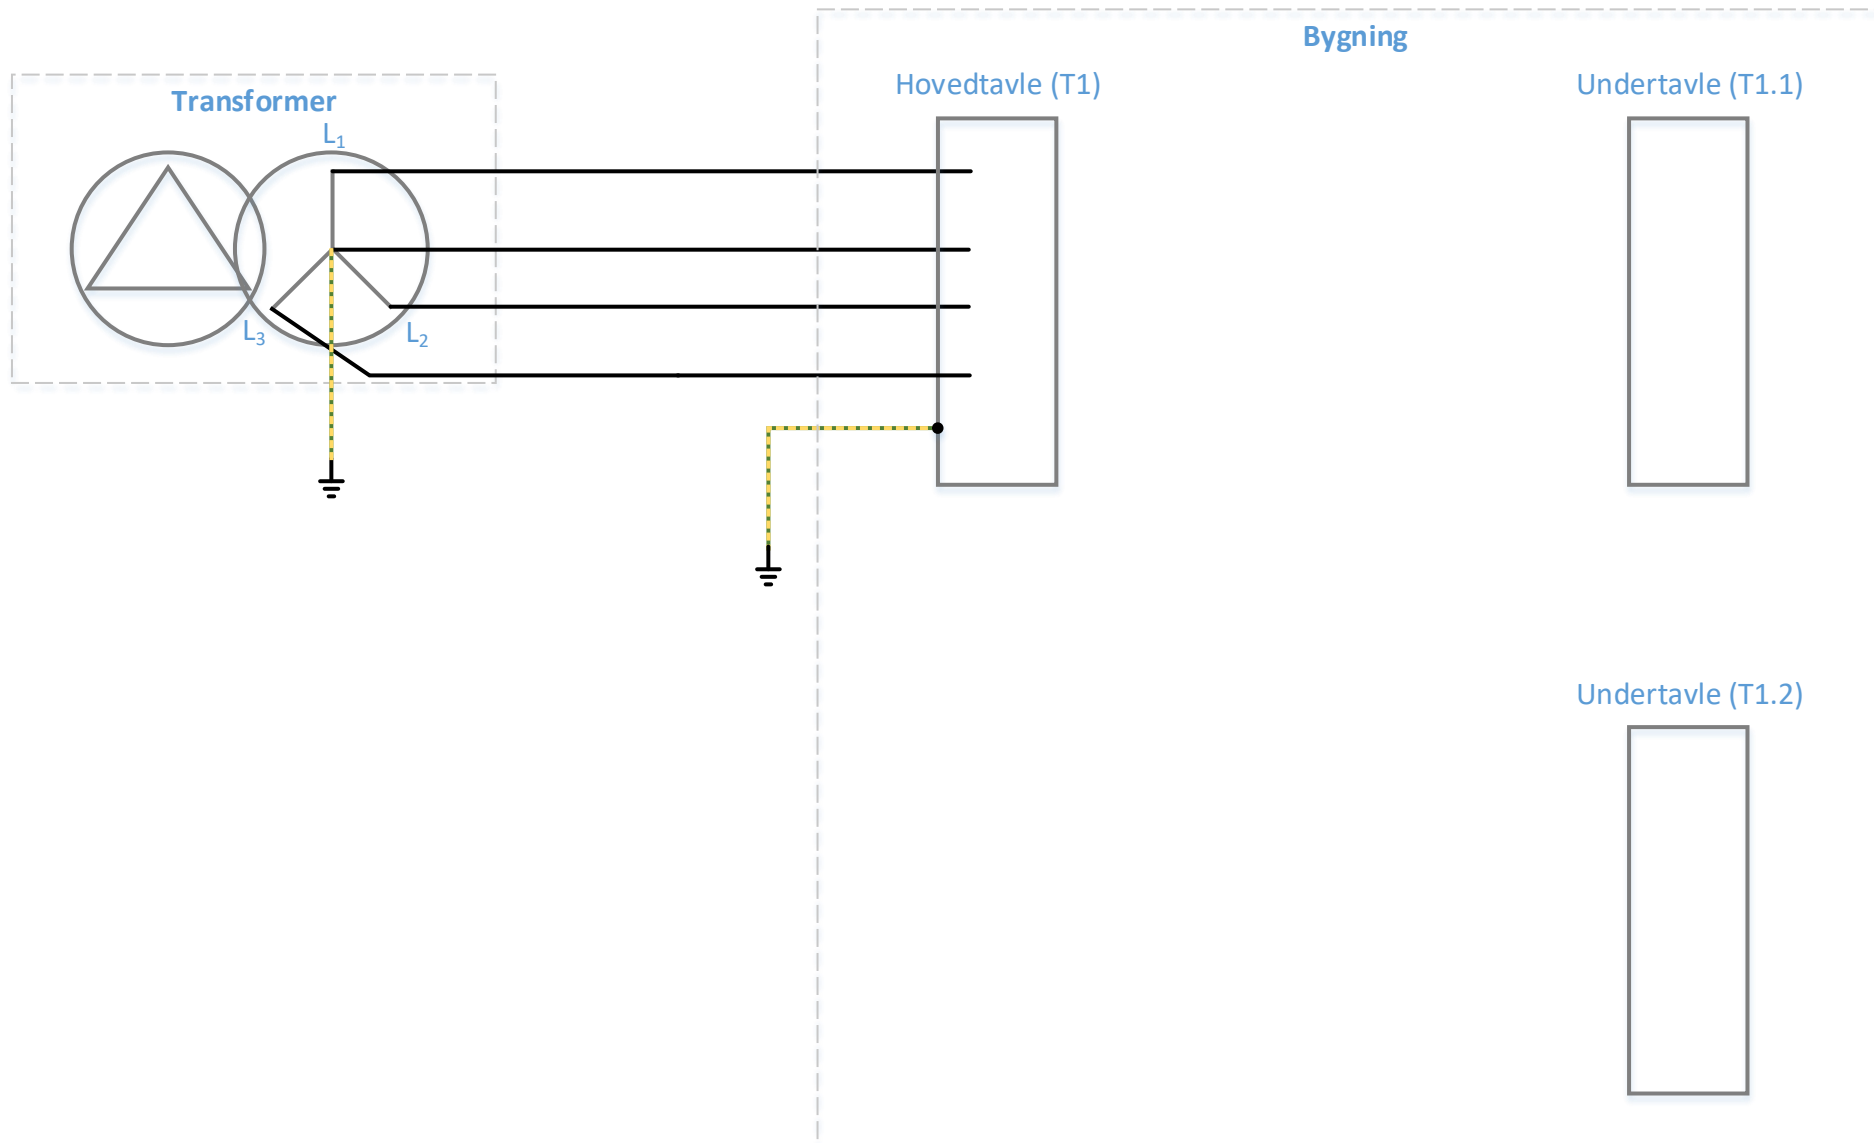

Tavler i TN-System

