


Plantegning

Avanceret #1

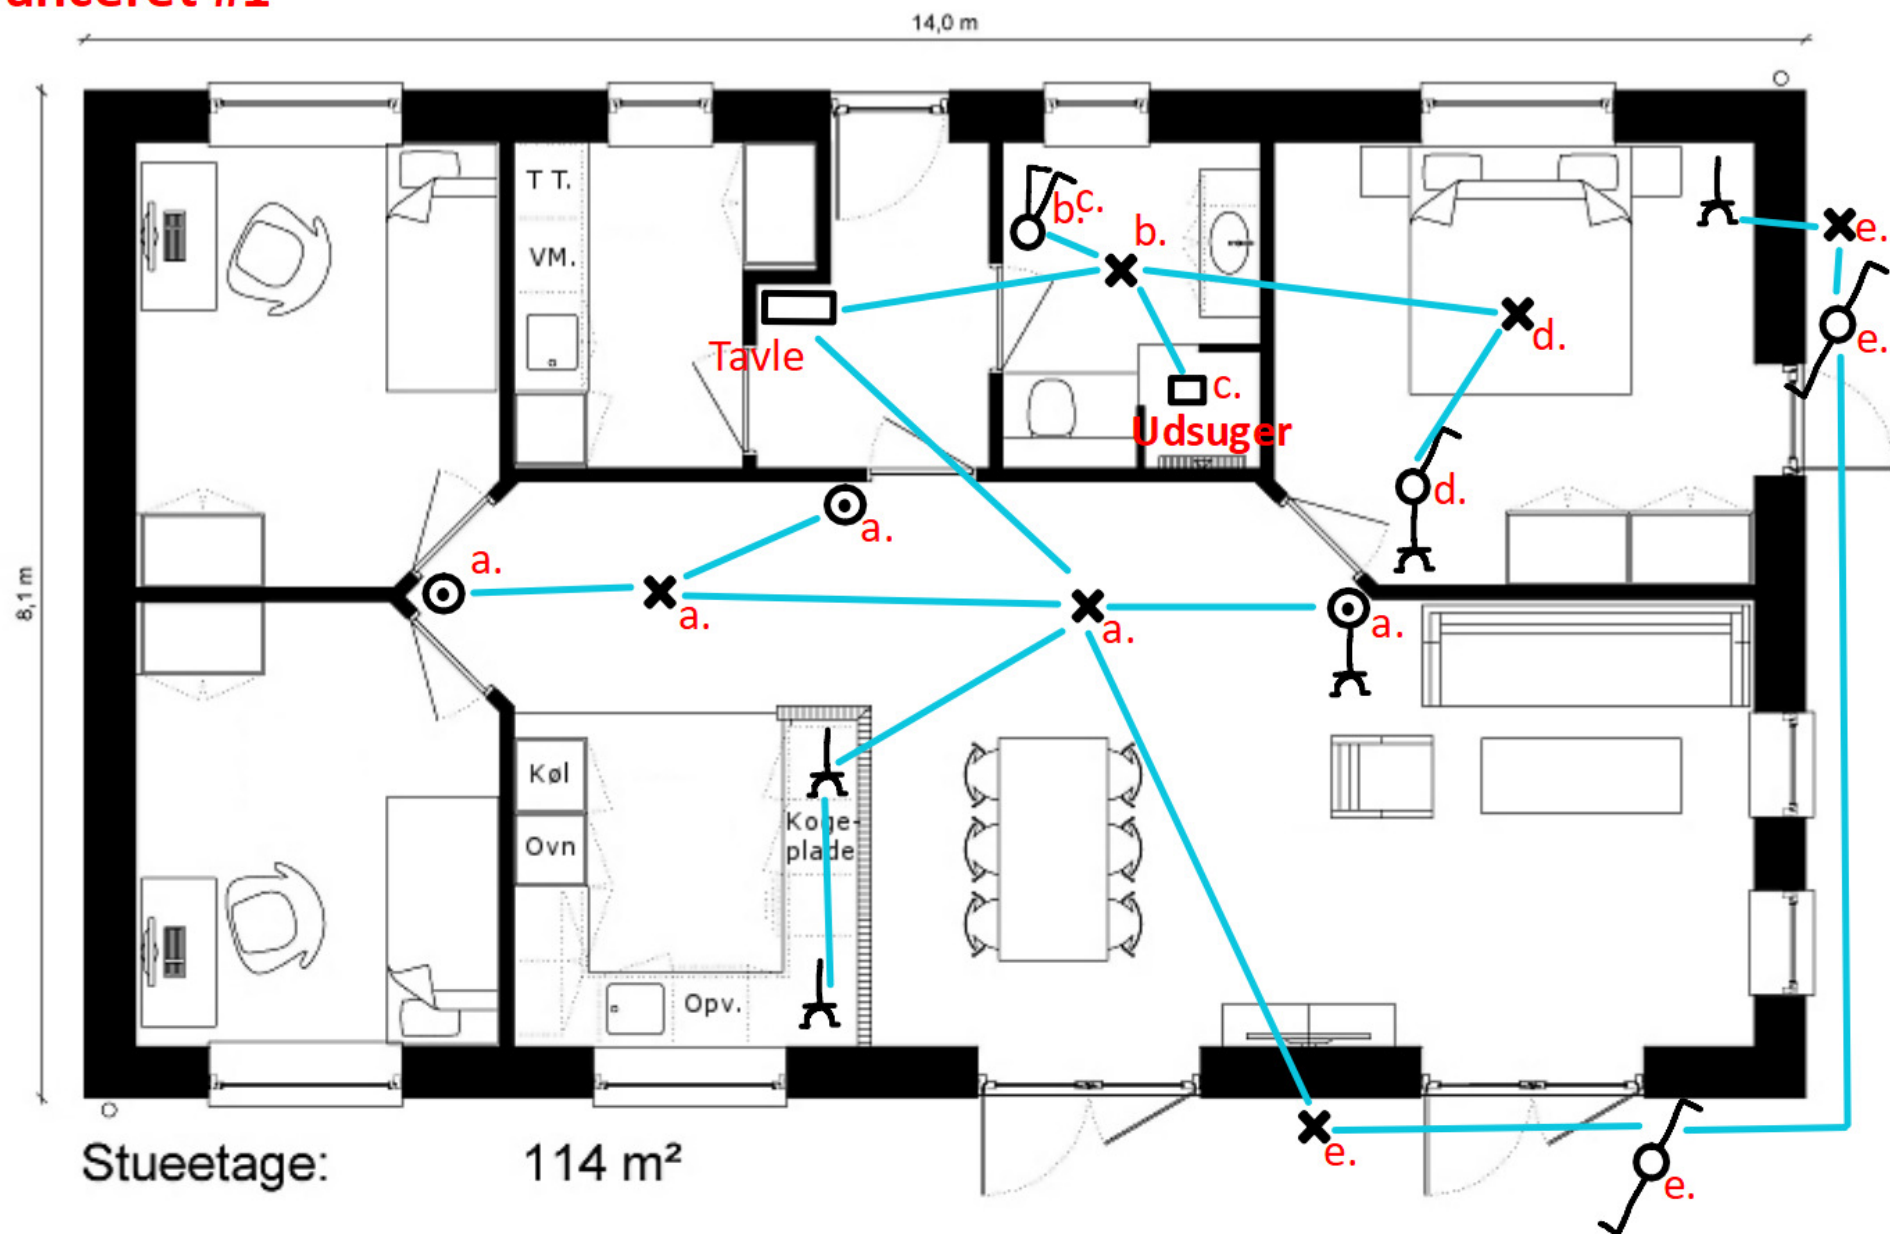

Plantegegning

Avanceret #2

